

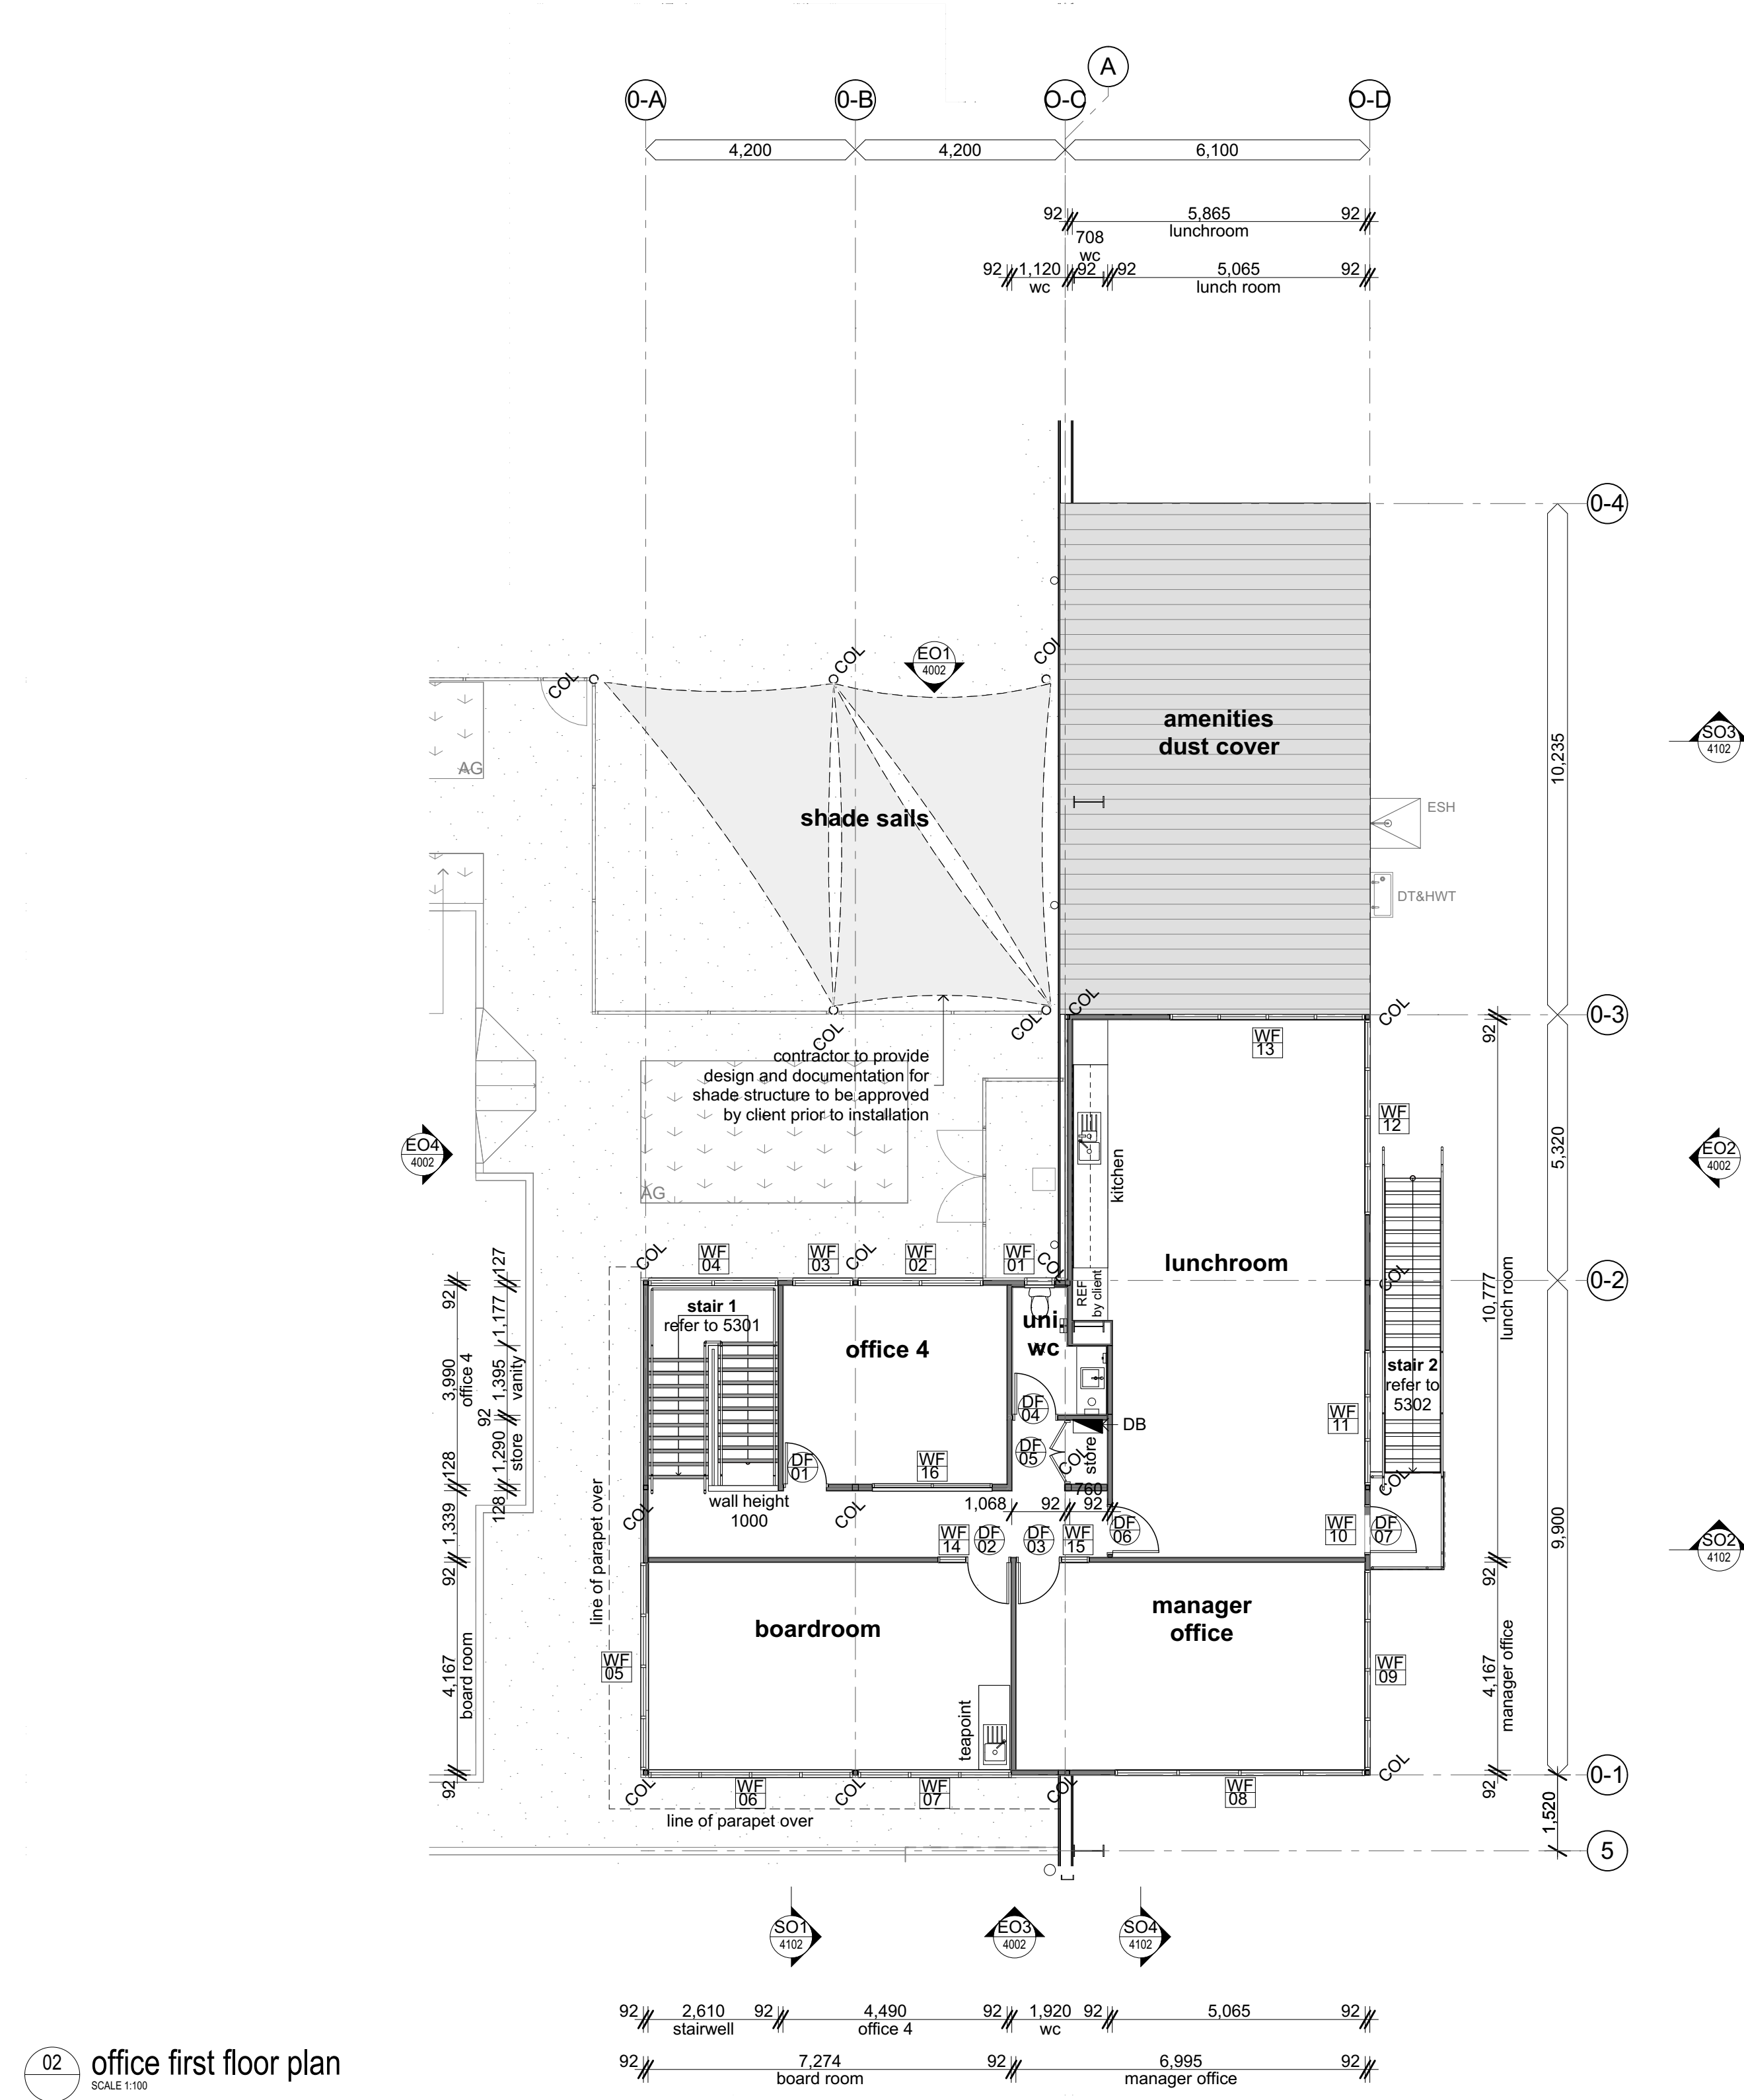


note: drawings to be read in conjunction with project notes and legends on architectural drawing 0002.

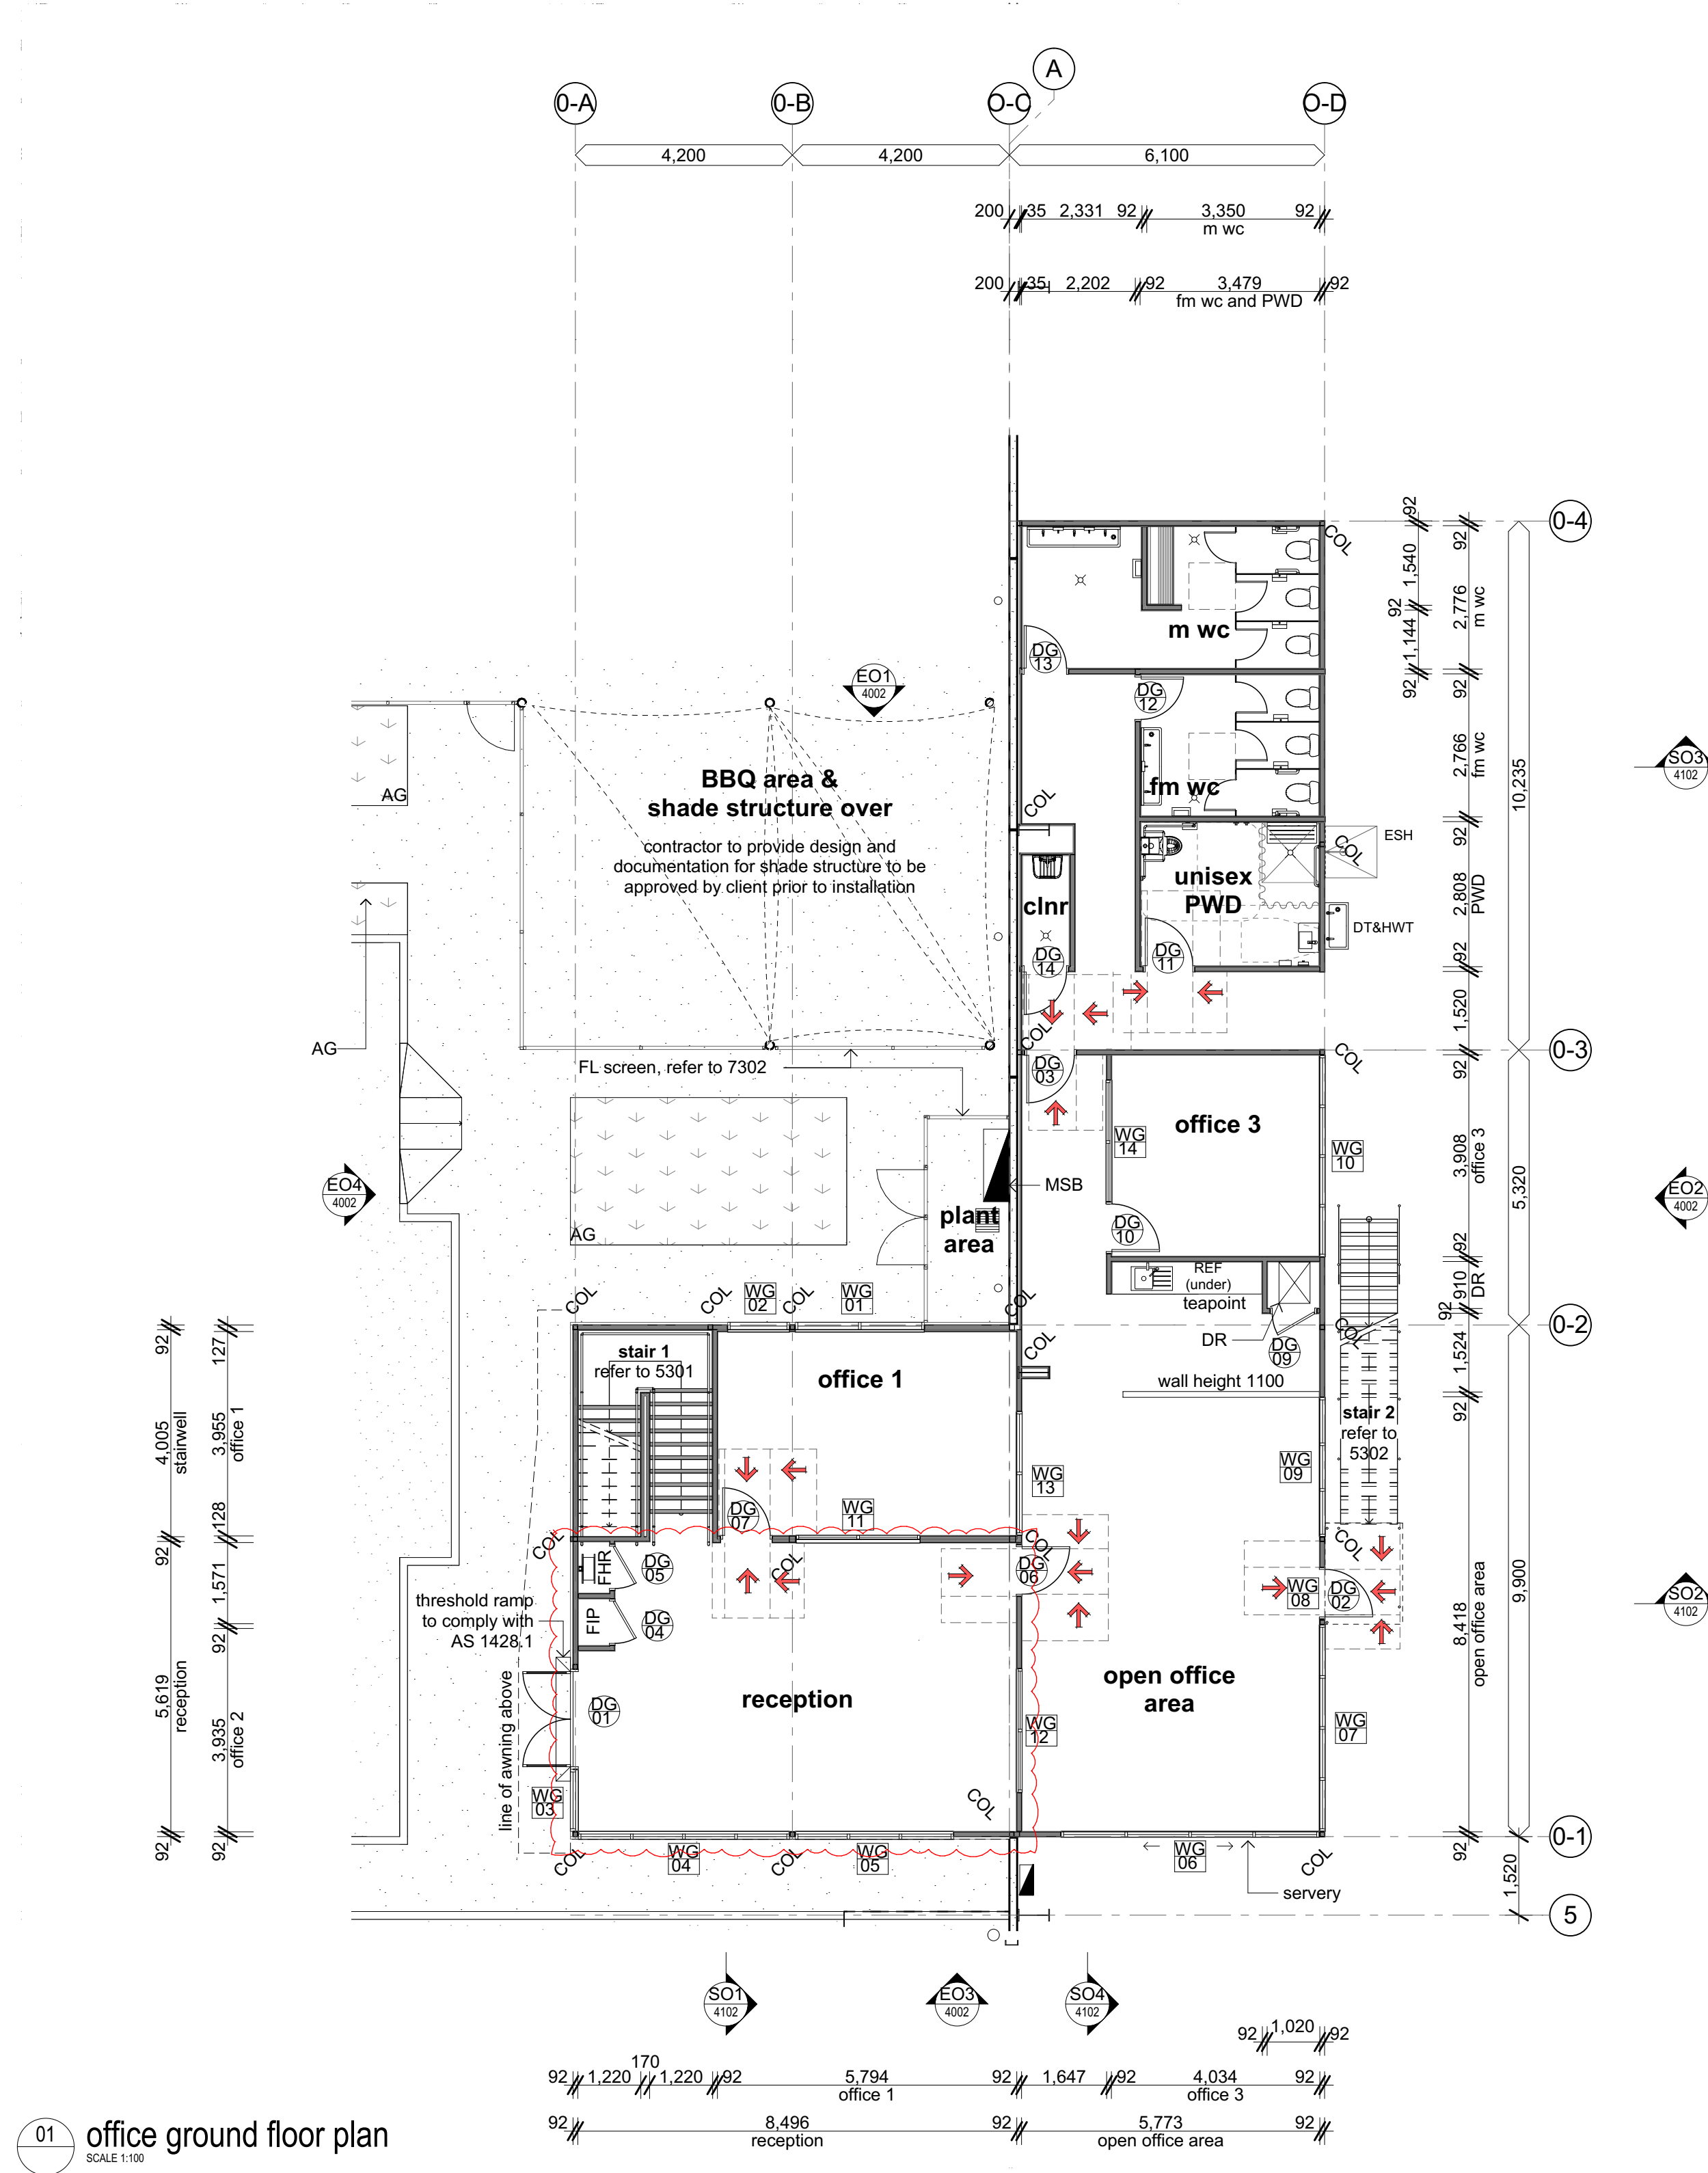

3	16.04.19	removal of office 2
2	19.12.18	revised gnd & wall location
1	31.10.18	CONSTRUCTION ISSUE
issue	date	revision

CONSTRUCTION  
ISSUE

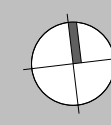





2	19.12.18	revised grid setout
1	31.10.18	CONSTRUCTION ISSUE
issue	date	revision

## CONSTRUCTION ISSUE

